



PROFILE

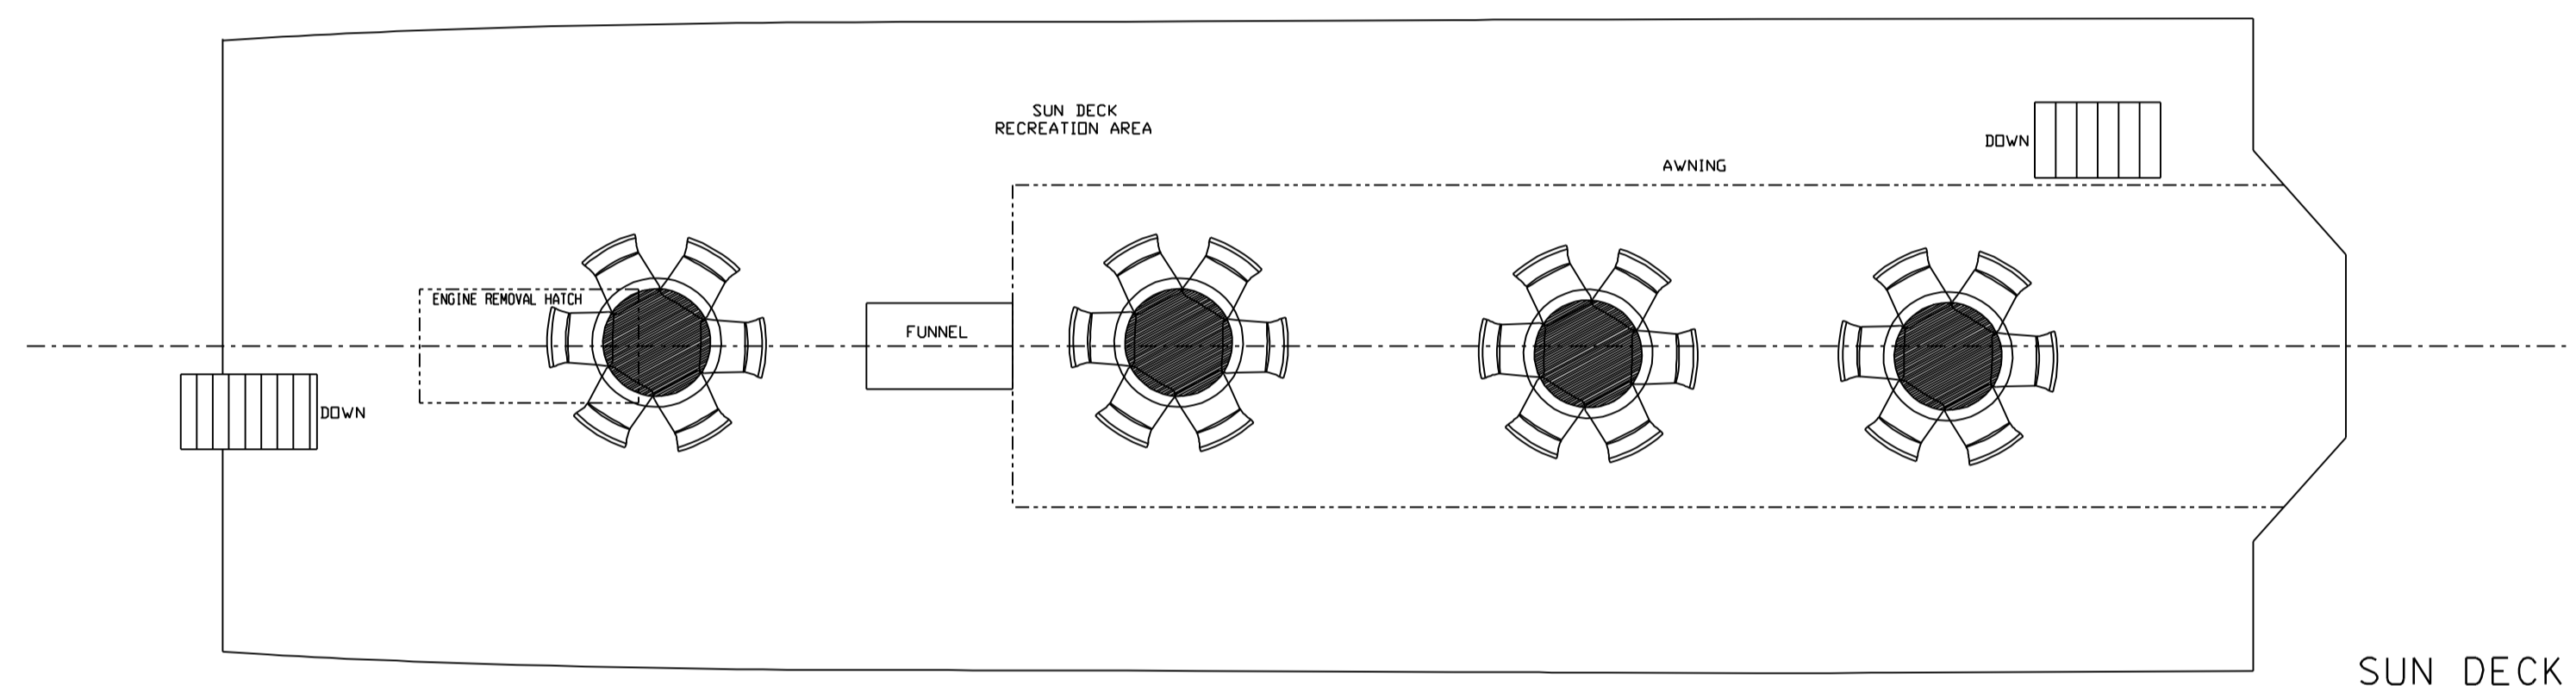


SUN DECK

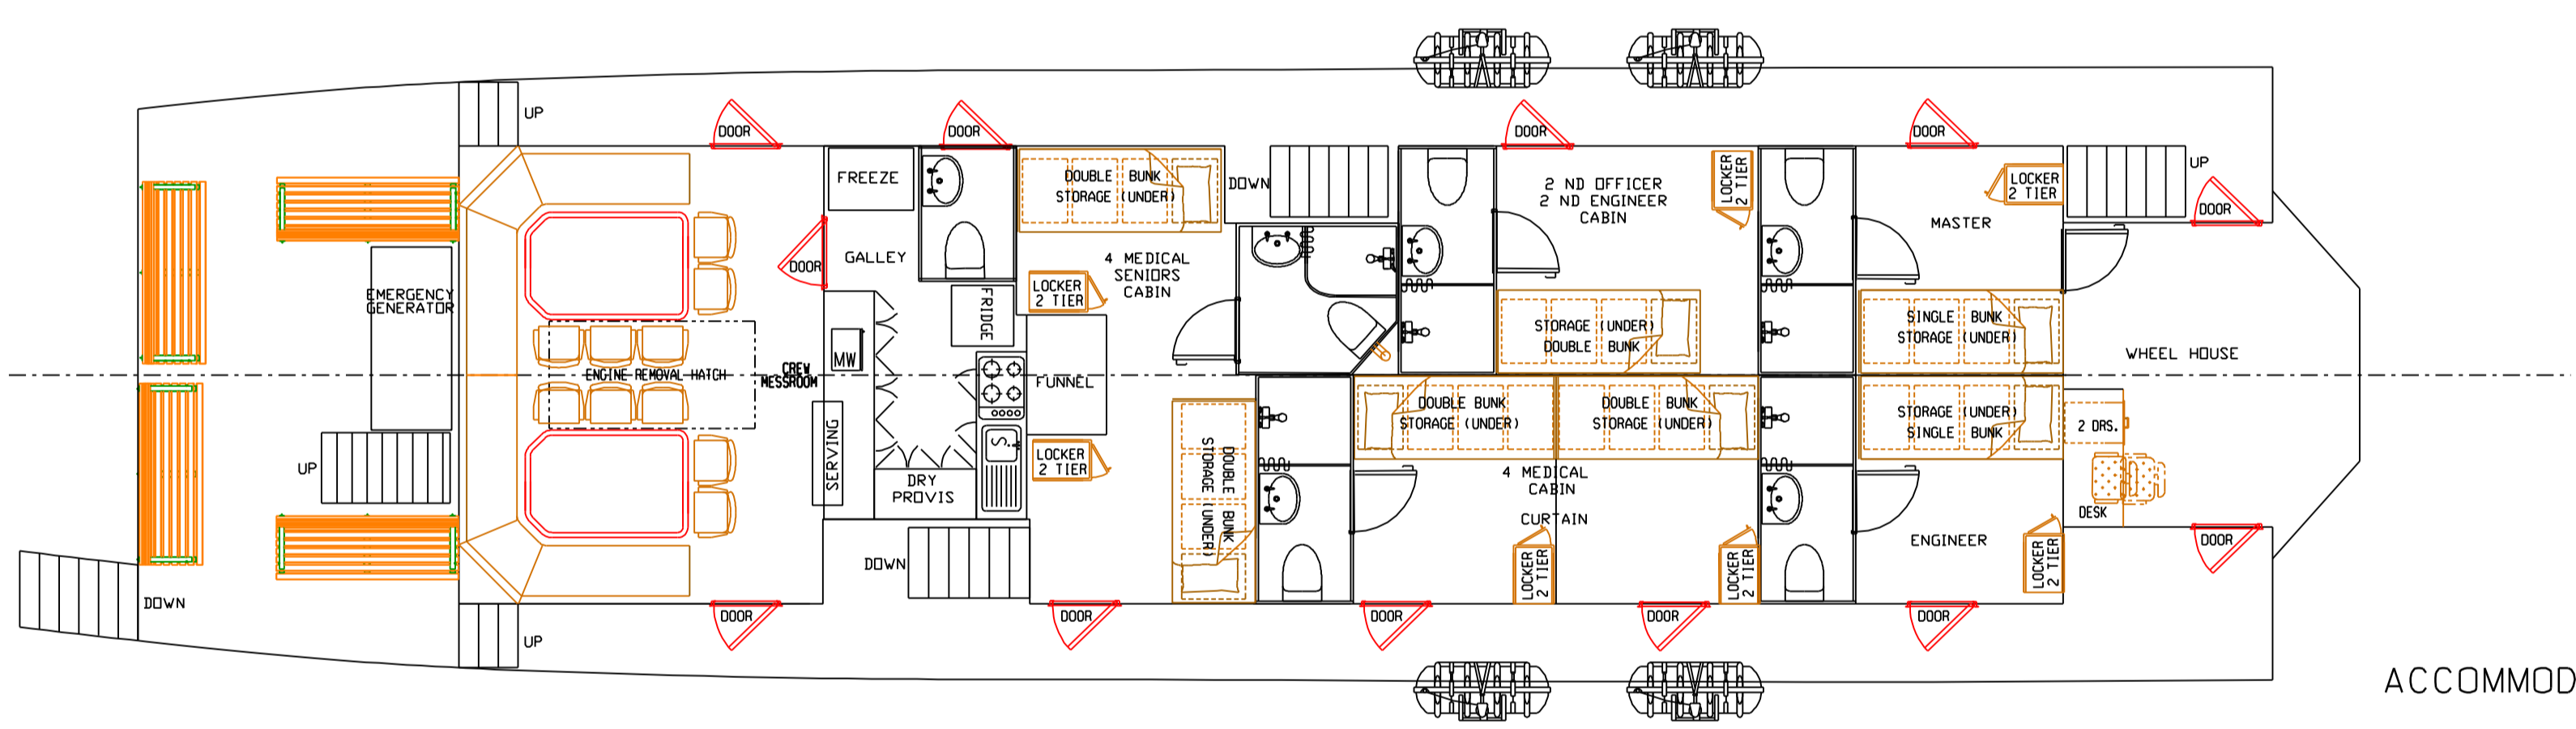


ACCOMMODATION DECK

IN PROGRESS FOR COMMENT ONLY

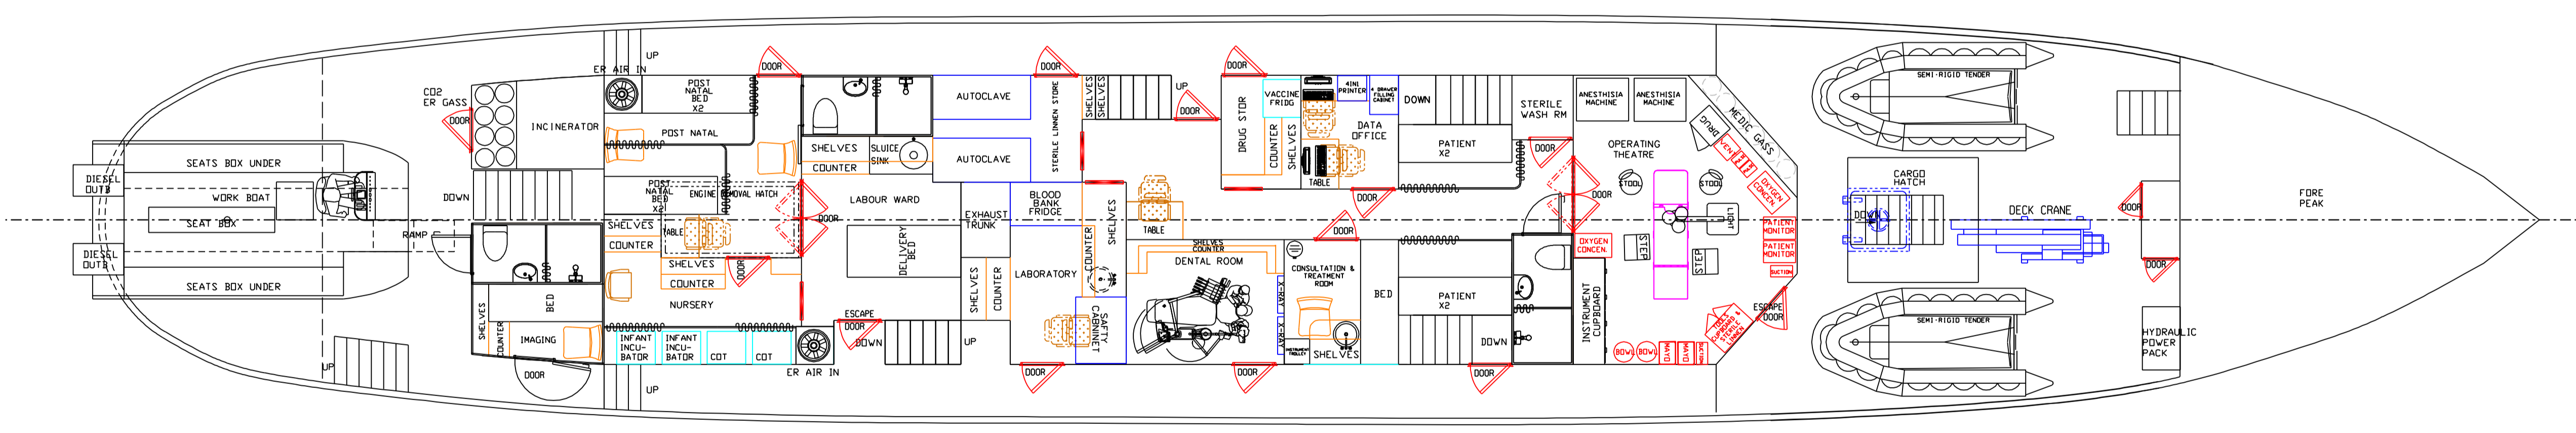

MAIN DECK

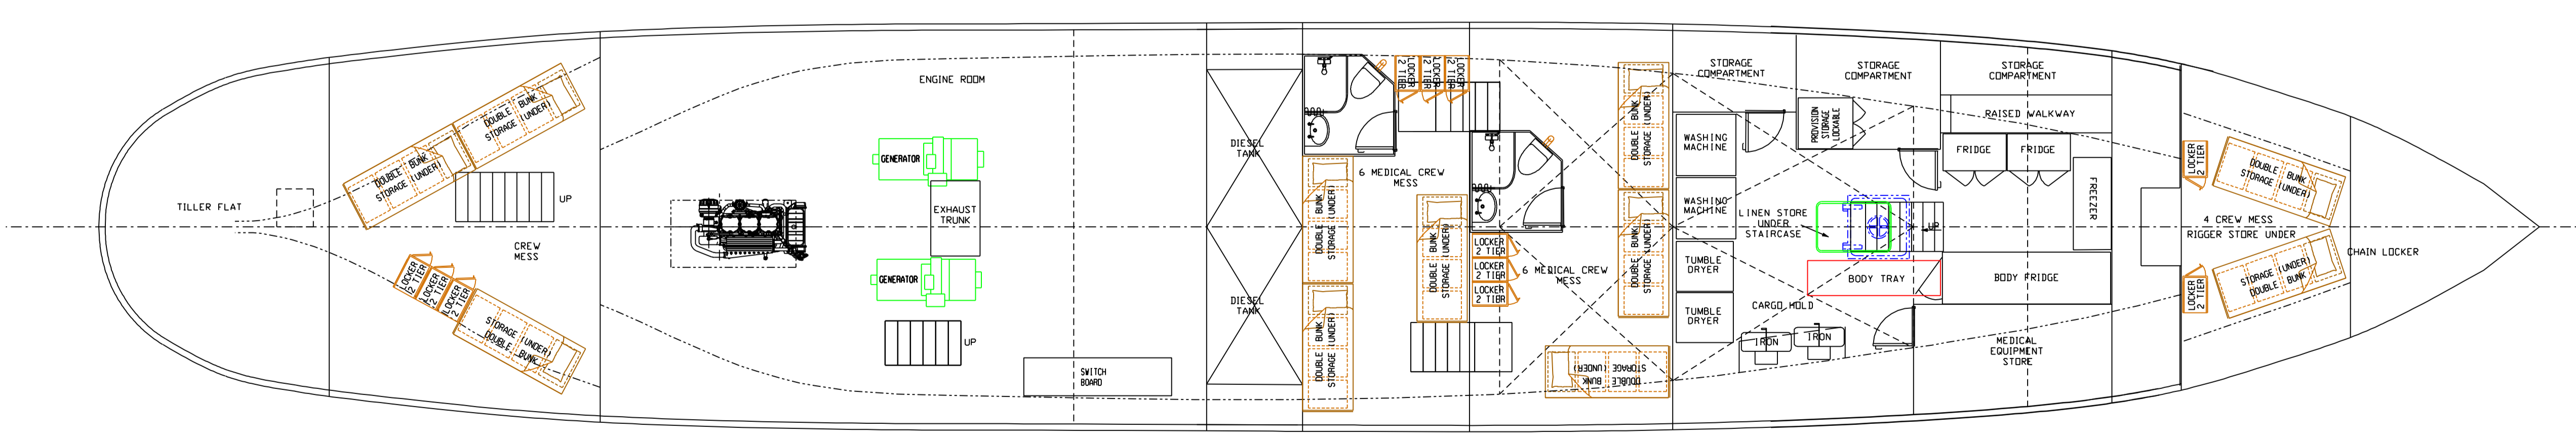

LOWER DECK

PRINCIPAL DIMENSIONS  
 LOA 38.6 M  
 LPP 37.6 M  
 BEAM 6.1 M  
 DEPTH MID 2.6 M  
 DRAUGHT MAX 2.0 M  
 DISPLACEMENT 250 TONNE APPROX.

SHIP MANNING  
 MASTER 1  
 SECOND OFFICER 1  
 ENGINEER 1  
 SECOND ENGINEER 1  
 ELECTROTECH 1  
 QUARTER MASTERS 4  
 COOK 1  
 BOATSWAIN 1  
 TOTAL 11  
 LOWER DECK 6 BERTHS  
 ACCOMMODATION DECK 5 BERTHS

MEDICAL CREW PER TRIP  
 NURSES/MIDWIVES 6  
 LAB TECHN 2  
 CLINICIANS 2  
 PHARMACY TECH 2  
 RADIOLOGY TECH 2  
 RECORDS OFFICER 1  
 MEDICAL ENGINEER 1  
 ENVIRONMENTAL HEALTH 4  
 DENTAL TECHNICIAN 1  
 TOTAL 21 BERTHS  
 LOWER DECK 16 BERTHS  
 ACCOMMODATION DECK 8 BERTHS

B	ML	15/03/10	GA UPDATED		
A	CAT	3/01/10	TANK PLAN UPDATED		
O	PCV	22/06/09	FIRST ISSUE		
REV	NAME	DATE	DESCRIPTION	Signat. A1	Signat. A2
10 Rotterdam Road Durban 4001 Republic of South Africa P.O. BOX 210/08, LIT 4038 4036 Tel No: +27 31 205 3747 Fax No: +27 31 205 2470 Web Address: www.navalfrico.co.za					
TITLE : CHAUNCY MAPLES CONVERSION TO HOSPITAL SHIP PROPOSAL GENERAL ARRANGEMENT					
DRAWING NO: CHAUNCY MAPLES GENERAL ARRANGEMENT		DATE:	REV: A1		
YARD NO:	CAD REF:	DATE:	REV: 06/09		
Sheet 1 OF 1		DATE:	REV: 06/09		
N.P.A. APPROVAL:					